



**FRONT ELEVATION (NORTH SIDE)**

CO-ORDINATE W/ ARCHITECT ALL WINDOW SIZES, LOCATION ETC BEFORE CONSTRUCTION

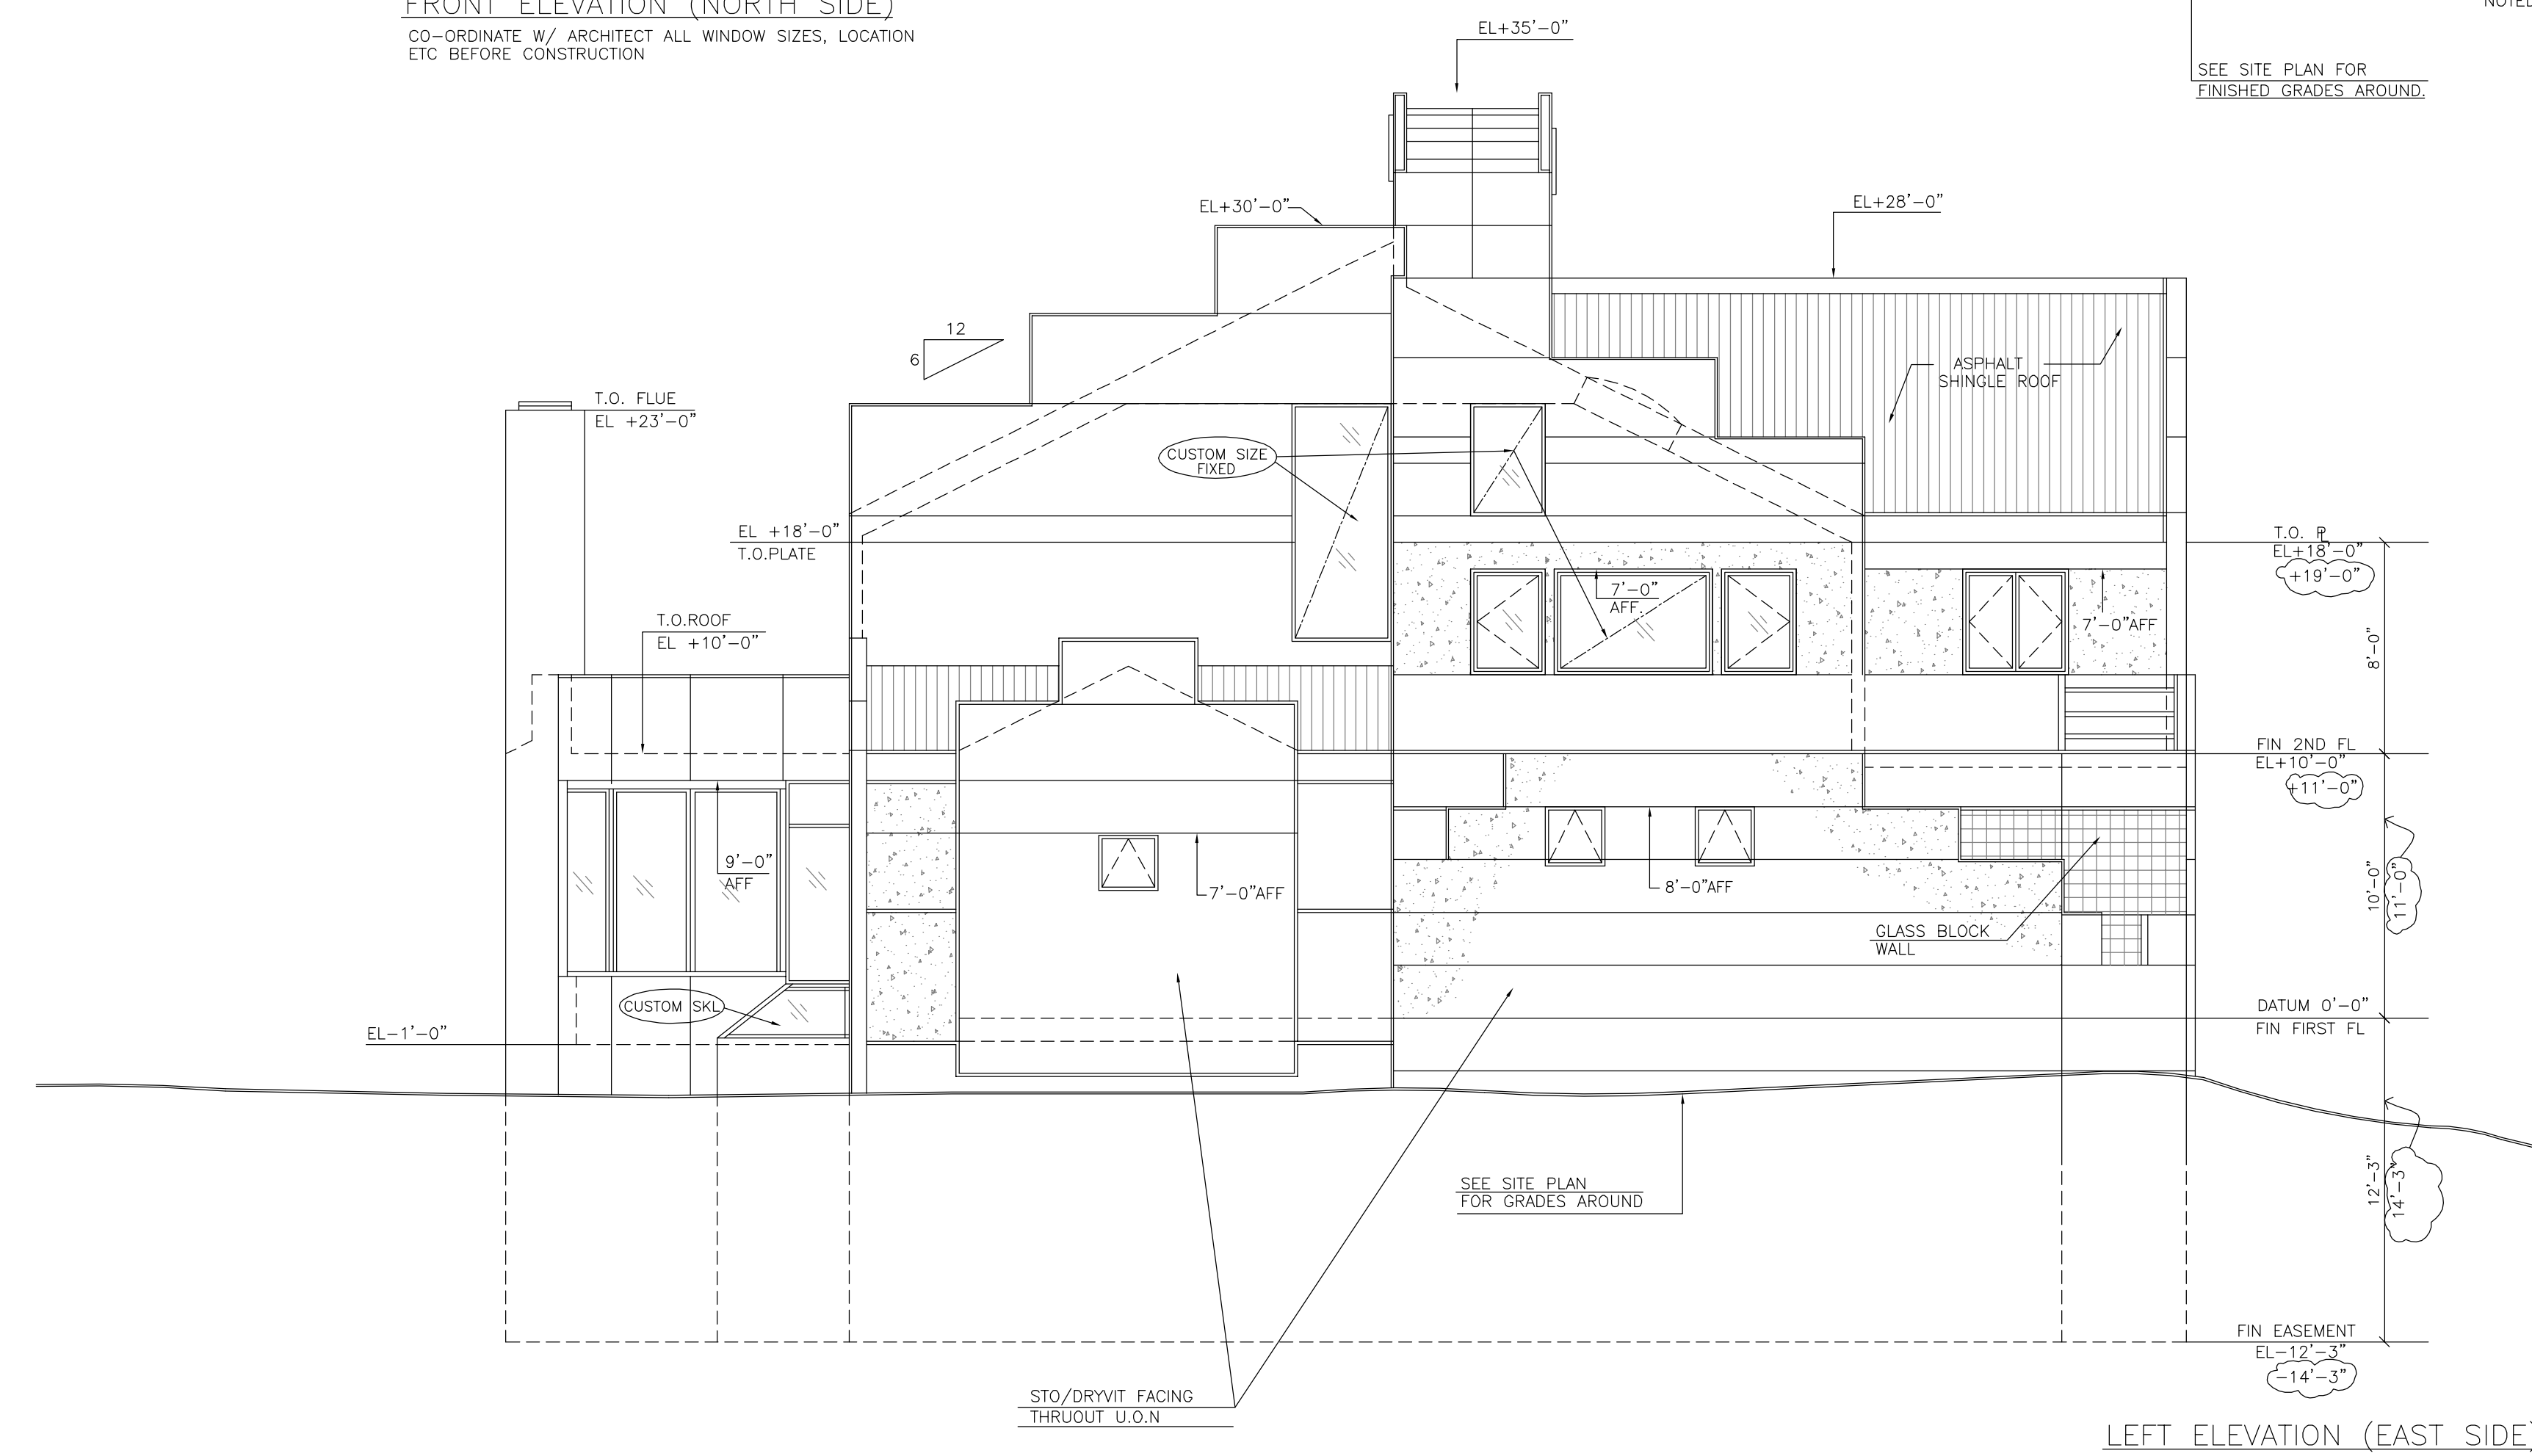

**LEFT ELEVATION (EAST SIDE)**

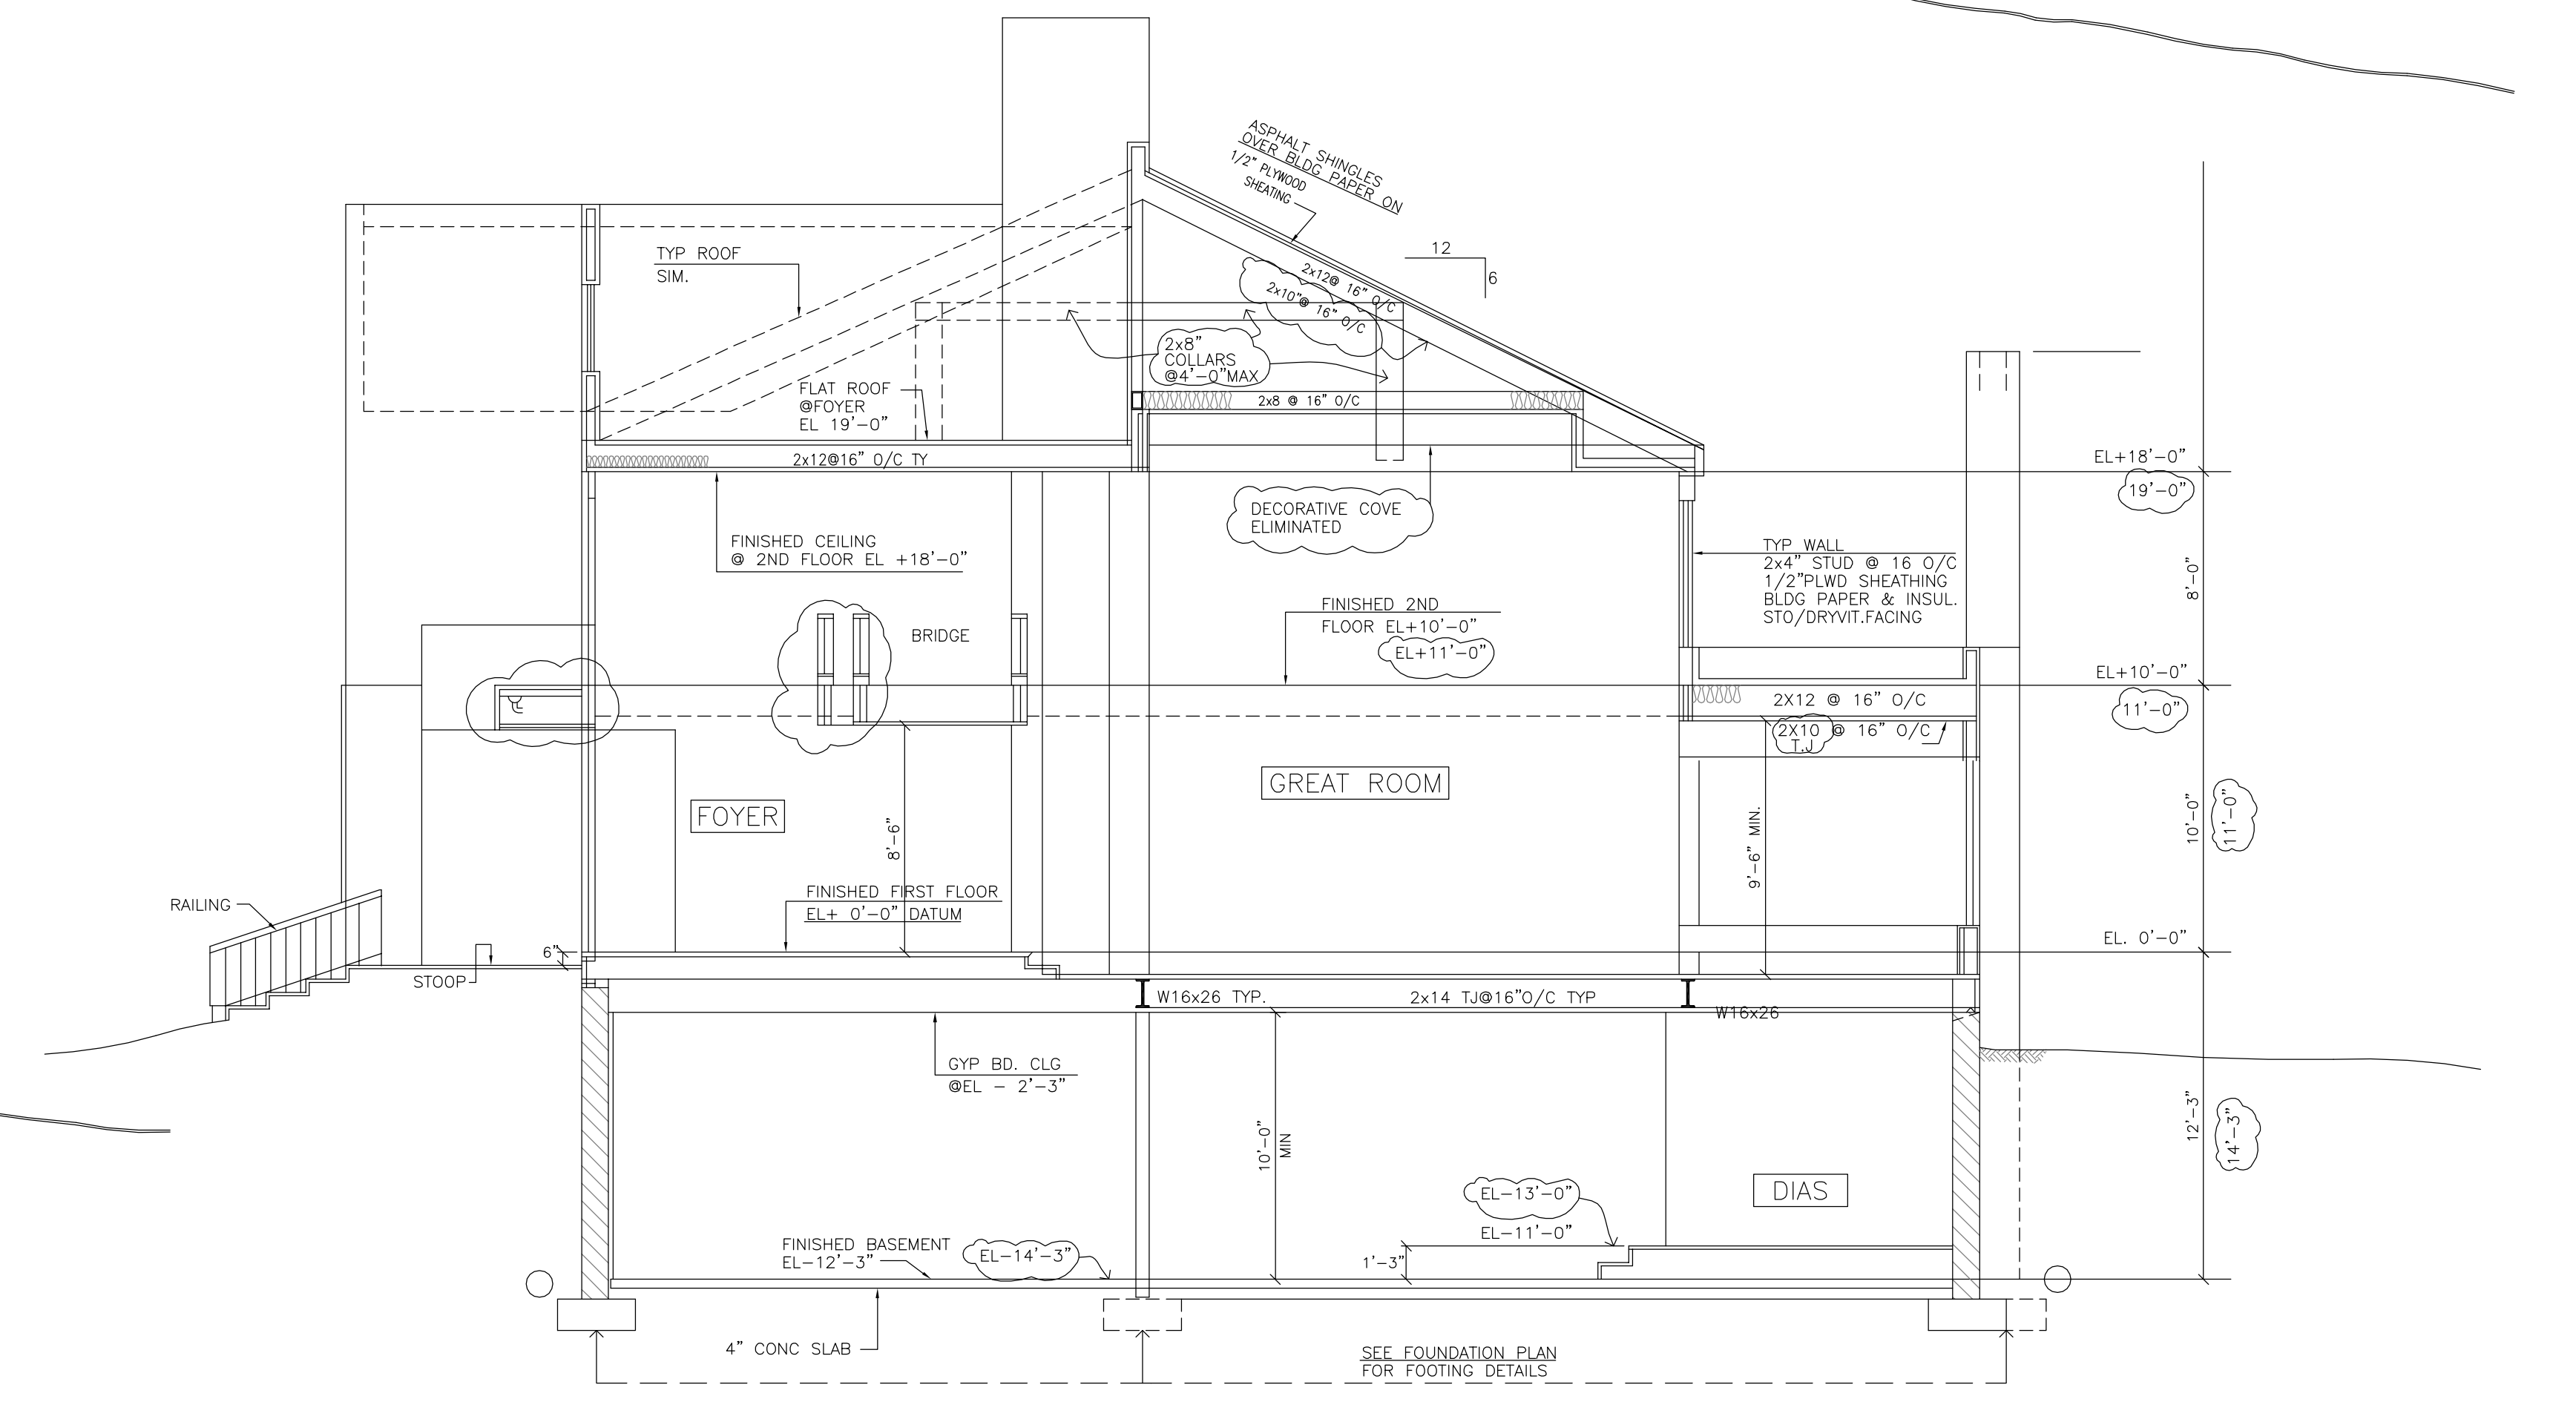

**HEIGHT SECTION**